


THE REFURBISHMENT AND REDEVELOPMENT OF THE TOWN PARK AND ASSOCIATED PUBLIC REALM ENHANCEMENT

Existing Topographical Survey

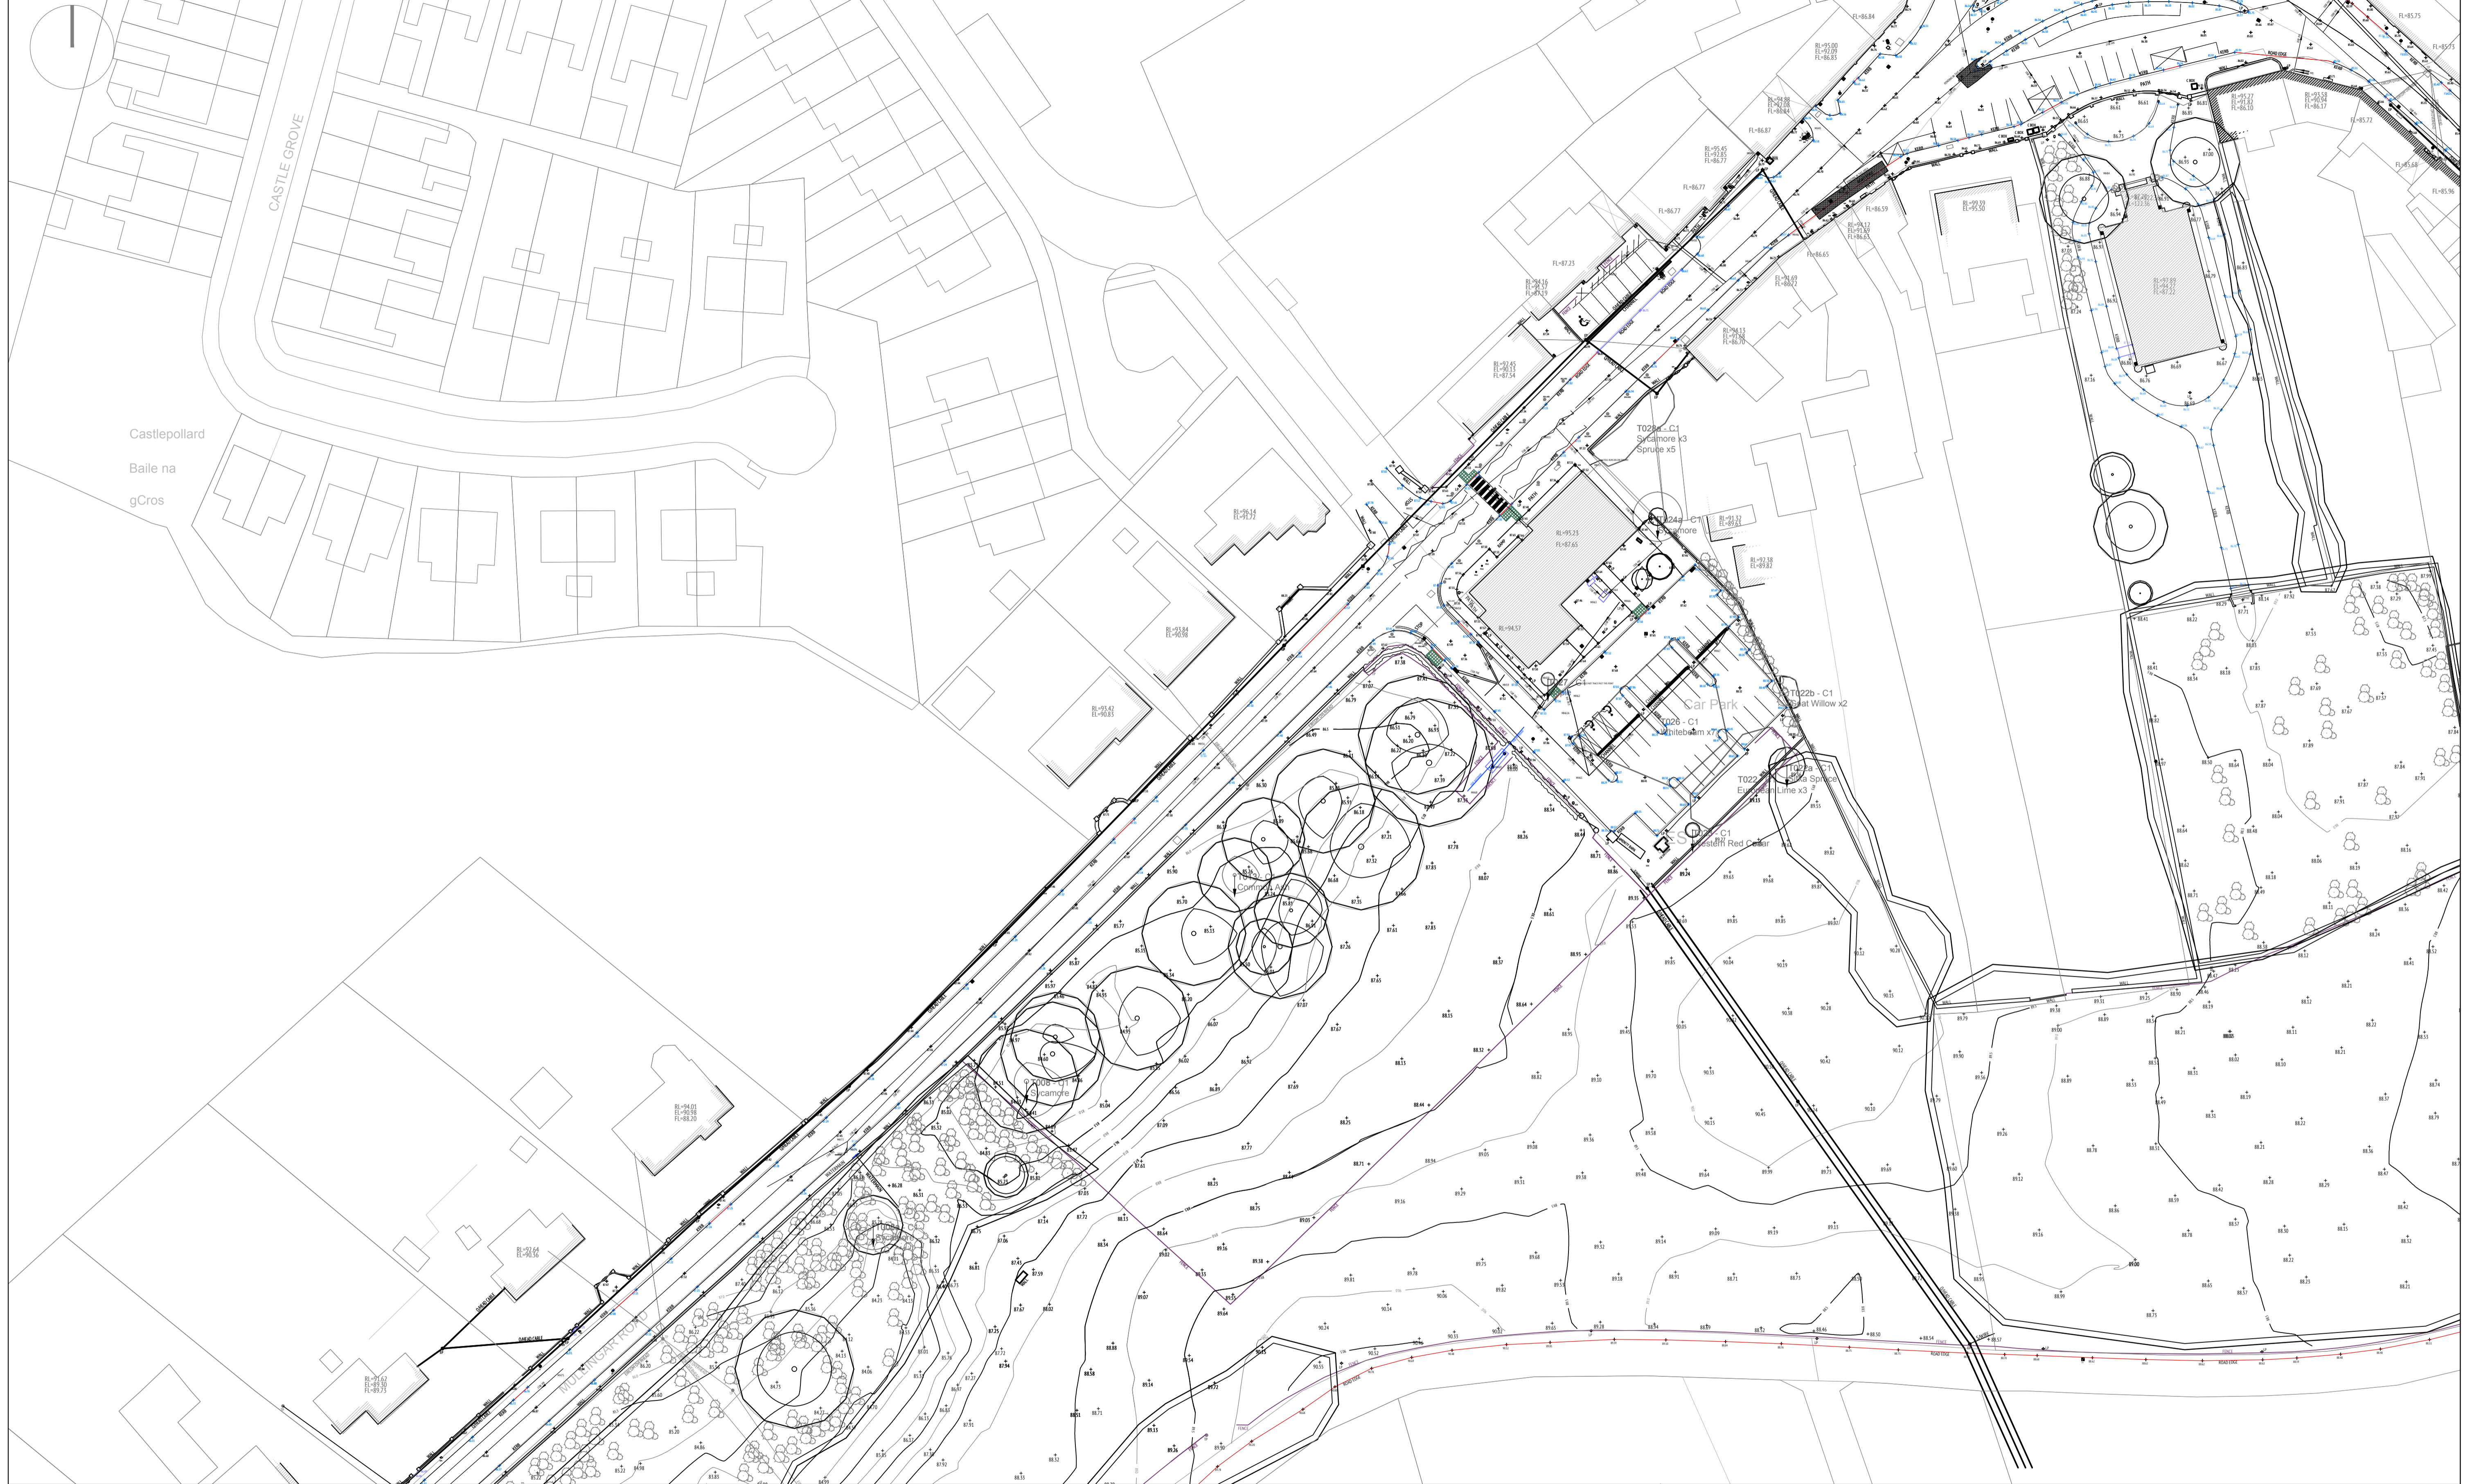

REVISION

Original
revision a
revision b
revision c
revision d
revision e

NOTES

levels
copyright
This drawing is to be read in conjunction with all other relevant Engineering and Architectural drawings and specifications.
This drawing and design is copyright, and may not be reproduced without CAKM Architects permission.

PLANNING DRAWING

CAKM Architects

project title The refurbishment and redevelopment of the Market House and associated Public Realm Enhancement
client Westmeath County Council
drawn by EMNT

drawing no. 20021.PP.2000
drawing title Existing Topographical Survey (Page 1 of 2)
scale 1:500@A1
date February 2022

The Old Brewery Club
23 The Cobble, Dublin 8
Tel: 01 4153 444
12 Main Street, Inverness,
Fife DD1 1JG
Tel: 018 486 28 083
Email: admin@westmeathcouncil.ie

