


Copyright All Rights Reserved.
 This work is copyright and cannot be reproduced or copied in any form or by any means (graphic, electronic or mechanical including photocopying) without the written permission of the originator. Any license, express or implied, to use this document for any purpose whatsoever is restricted to the terms of the agreement or implied agreement between the originator and the instructing party.
 Unless otherwise stated all dimensions are in millimeters. Where dimensions are not given, drawings must not be scaled and the matter must be referred to the Landscape Architect. If the drawing includes conflicting details/dimensions the matter must be referred to the Landscape Architect. All dimensions must be checked on site. The Landscape Architect must be informed, by the Contractor, of any discrepancies before work proceeds.
 THIS DRAWING IS TO BE READ IN CONJUNCTION WITH RELEVANT CONSULTANT'S DRAWINGS.

LEGEND

- APPLICATION BOUNDARY
- PAVING**
 - TYPE 1: SILVER GREY MIX NATURAL STONE SLABS TO FOOTWAY
 - TYPE 2: SILVER GREY MIX NATURAL STONE SETTS TO FOOTWAY
 - TYPE 3: DARK BLUE/GREY NATURAL STONE SETTS TO VEHICULAR ENTRANCE / PARKING
 - TYPE 4: VEHICULAR RAISED TABLE
- EDGES**
 - TYPE 1: SILVER GREY NATURAL STONE KERB - 125mm UPSTAND
 - SILVER GREY NATURAL STONE KERB - DROPPED KERB
- MISC**
 - BUFF NATURAL STONE BLISTER PAVING TO UNCONTROLLED CROSSING
 - RED NATURAL STONE BLISTER PAVING TO CONTROLLED CROSSING
 - EXISTING KERBLINE
 - ASPHALT TO CARRIAGEWAY/FOOTWAY & THERMOPLASTIC ROAD MARKINGS
- FURNITURE**
 - BOLLARD / REMOVABLE BOLLARD
- LIGHTING**
 - Lighting Column refer to M+E Drawings for further detail
- SOFTWORKS**
 - STEEL PLANTER COLOUR: BLACK

PLANTING

Species	Height	Spec
Taxus Bacatta - Pyramid Clipped Form	1m	Rootballed 2x Transplanted
Ilex crenata - Sphere Clipped Form	20-40cm	Rootballed 2x Transplanted
Stipa tenuissima	30-40cm	Container 2L
Allium hollandicum 'Purple Sensation'	60-75cm	Bulb / Container 2L

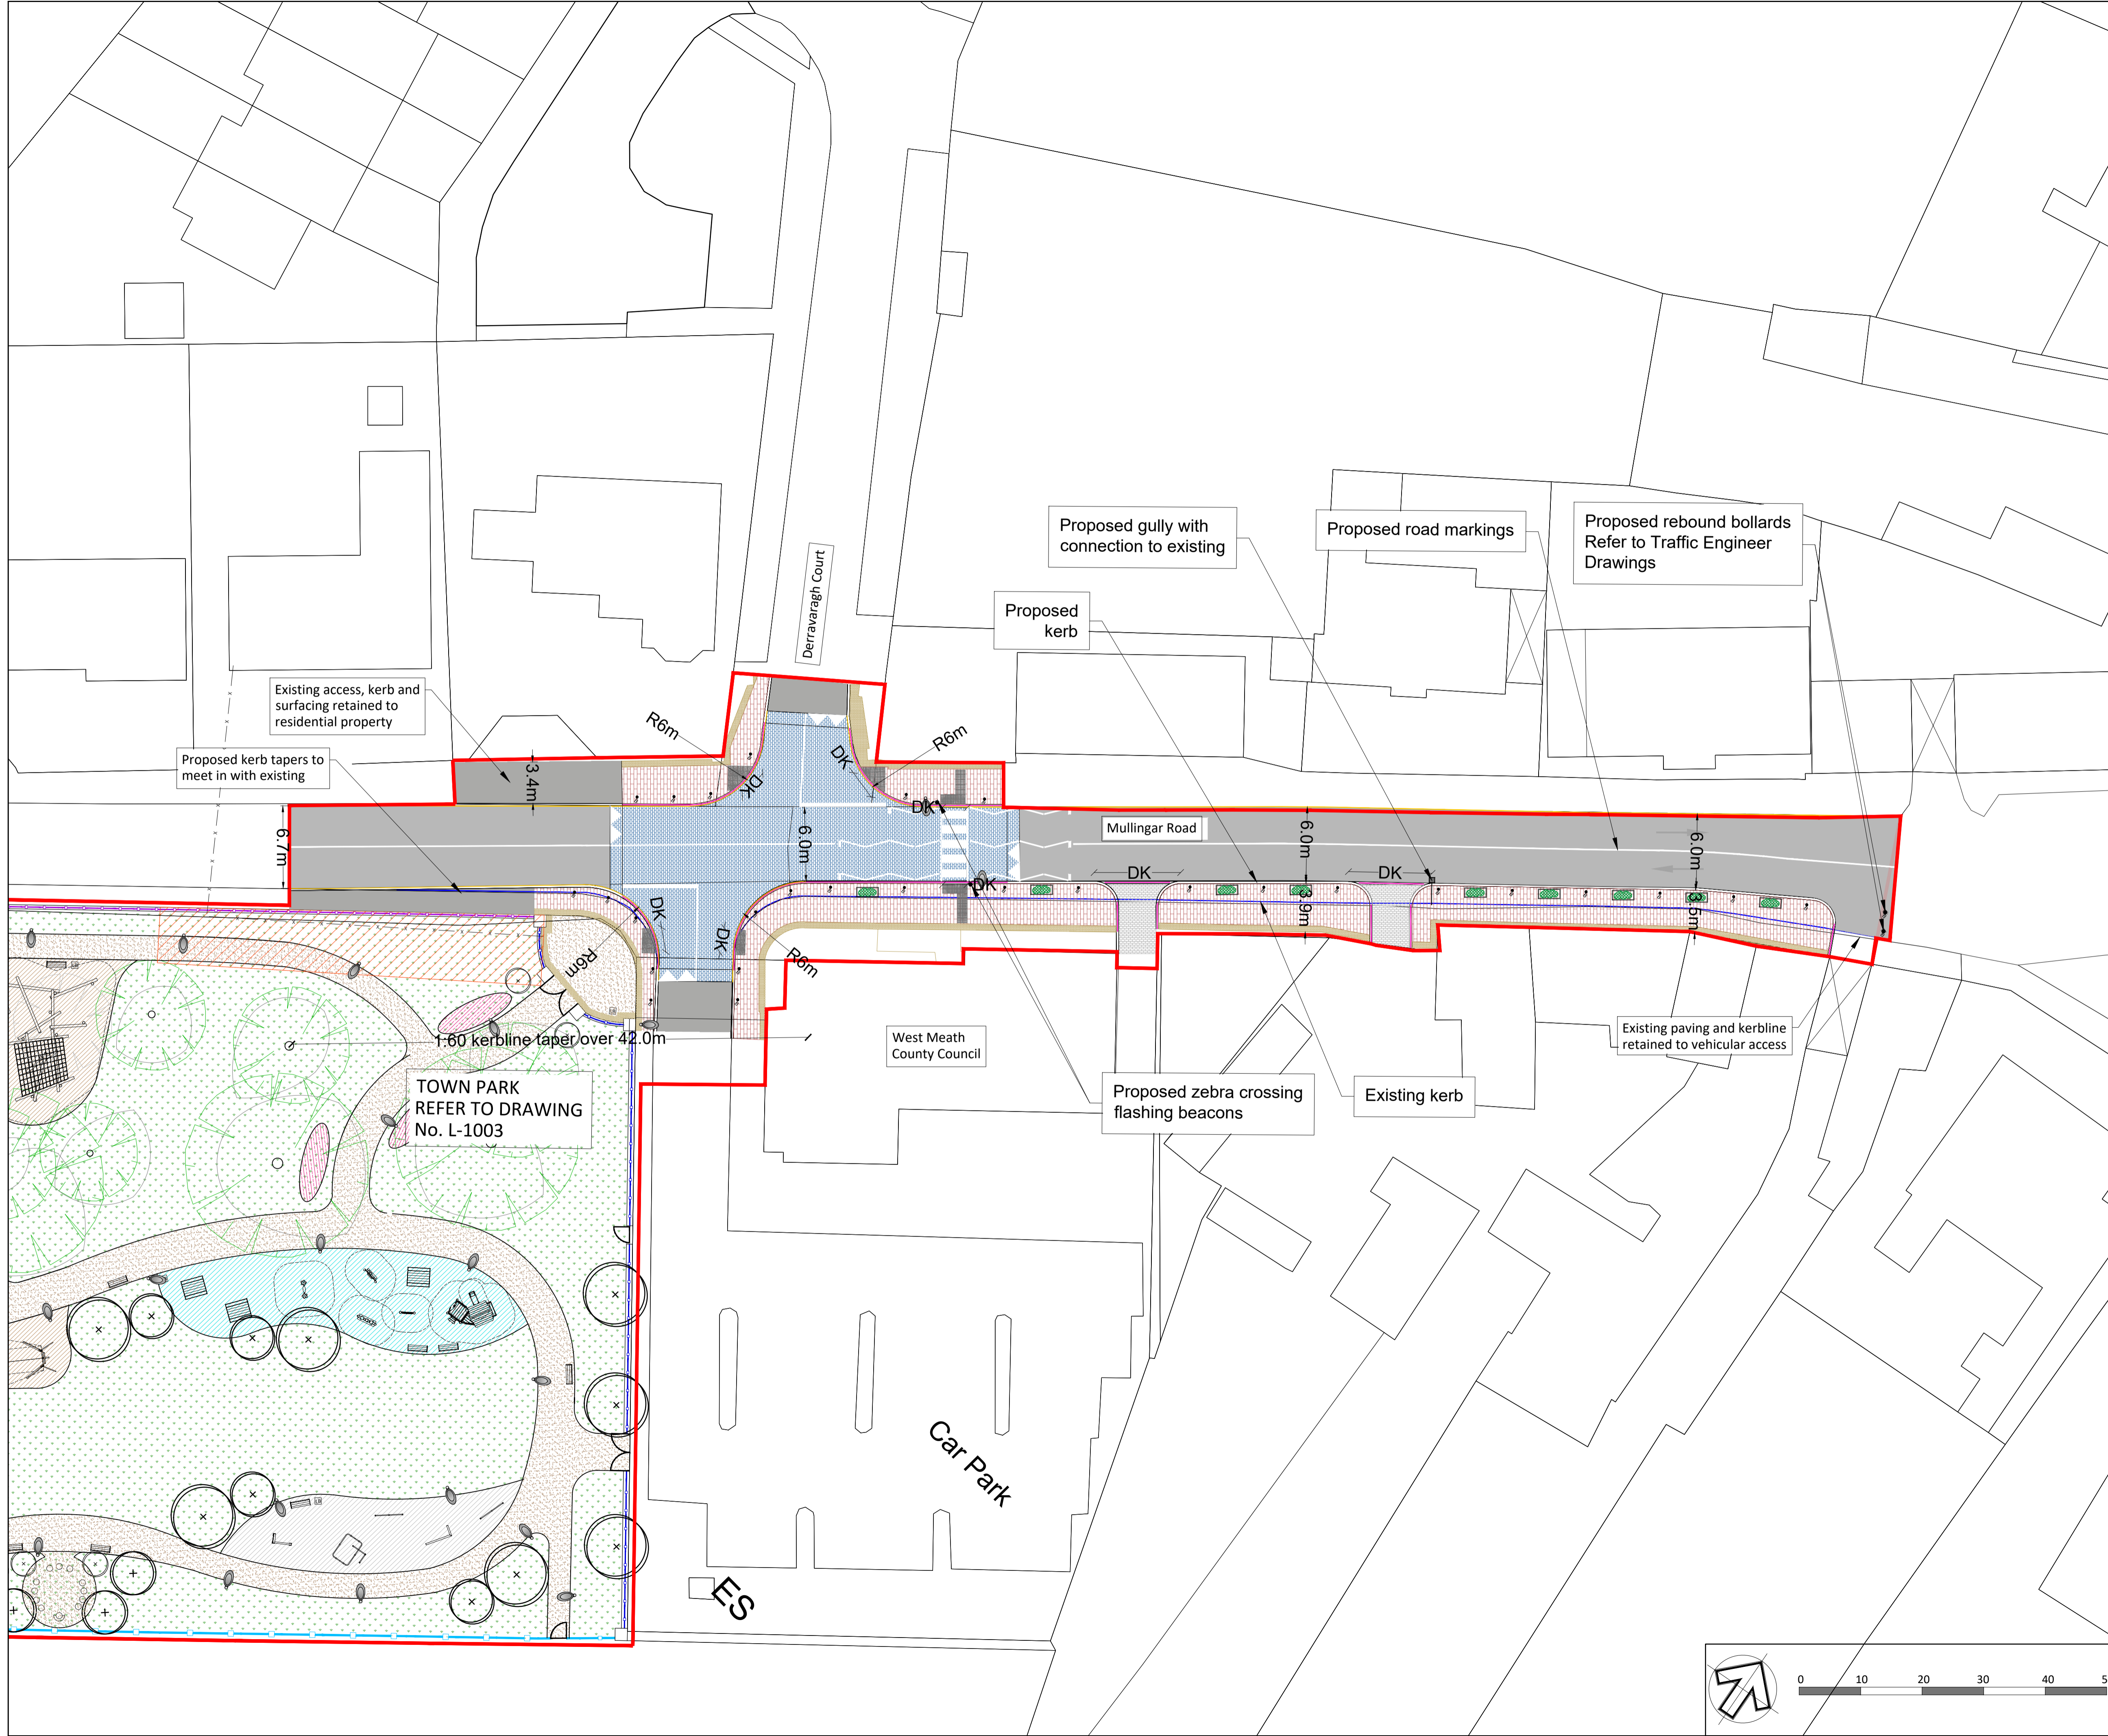

Planning Issue	LR	Feb 2022	00
Revision Details	BM		
	By	Date	Rev
	Check		

Status: **PLANNING**

Park Hood
 Chartered Landscape Architects

Hawarden House, 163 Upper Newtownards Road, Belfast, BT4 3HZ
 T: +44 (0)28 9029 8020 E: info@parkhood.com parkhood.com



Project: Castlepollard Regeneration Project
 Castlepollard, Westmeath

Title: Landscape Layout - Mullingar Road Public Realm
Scale@A1: 1:250 **Date:** January 2022
Dwg.no: 7192-L-1003

