

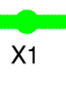

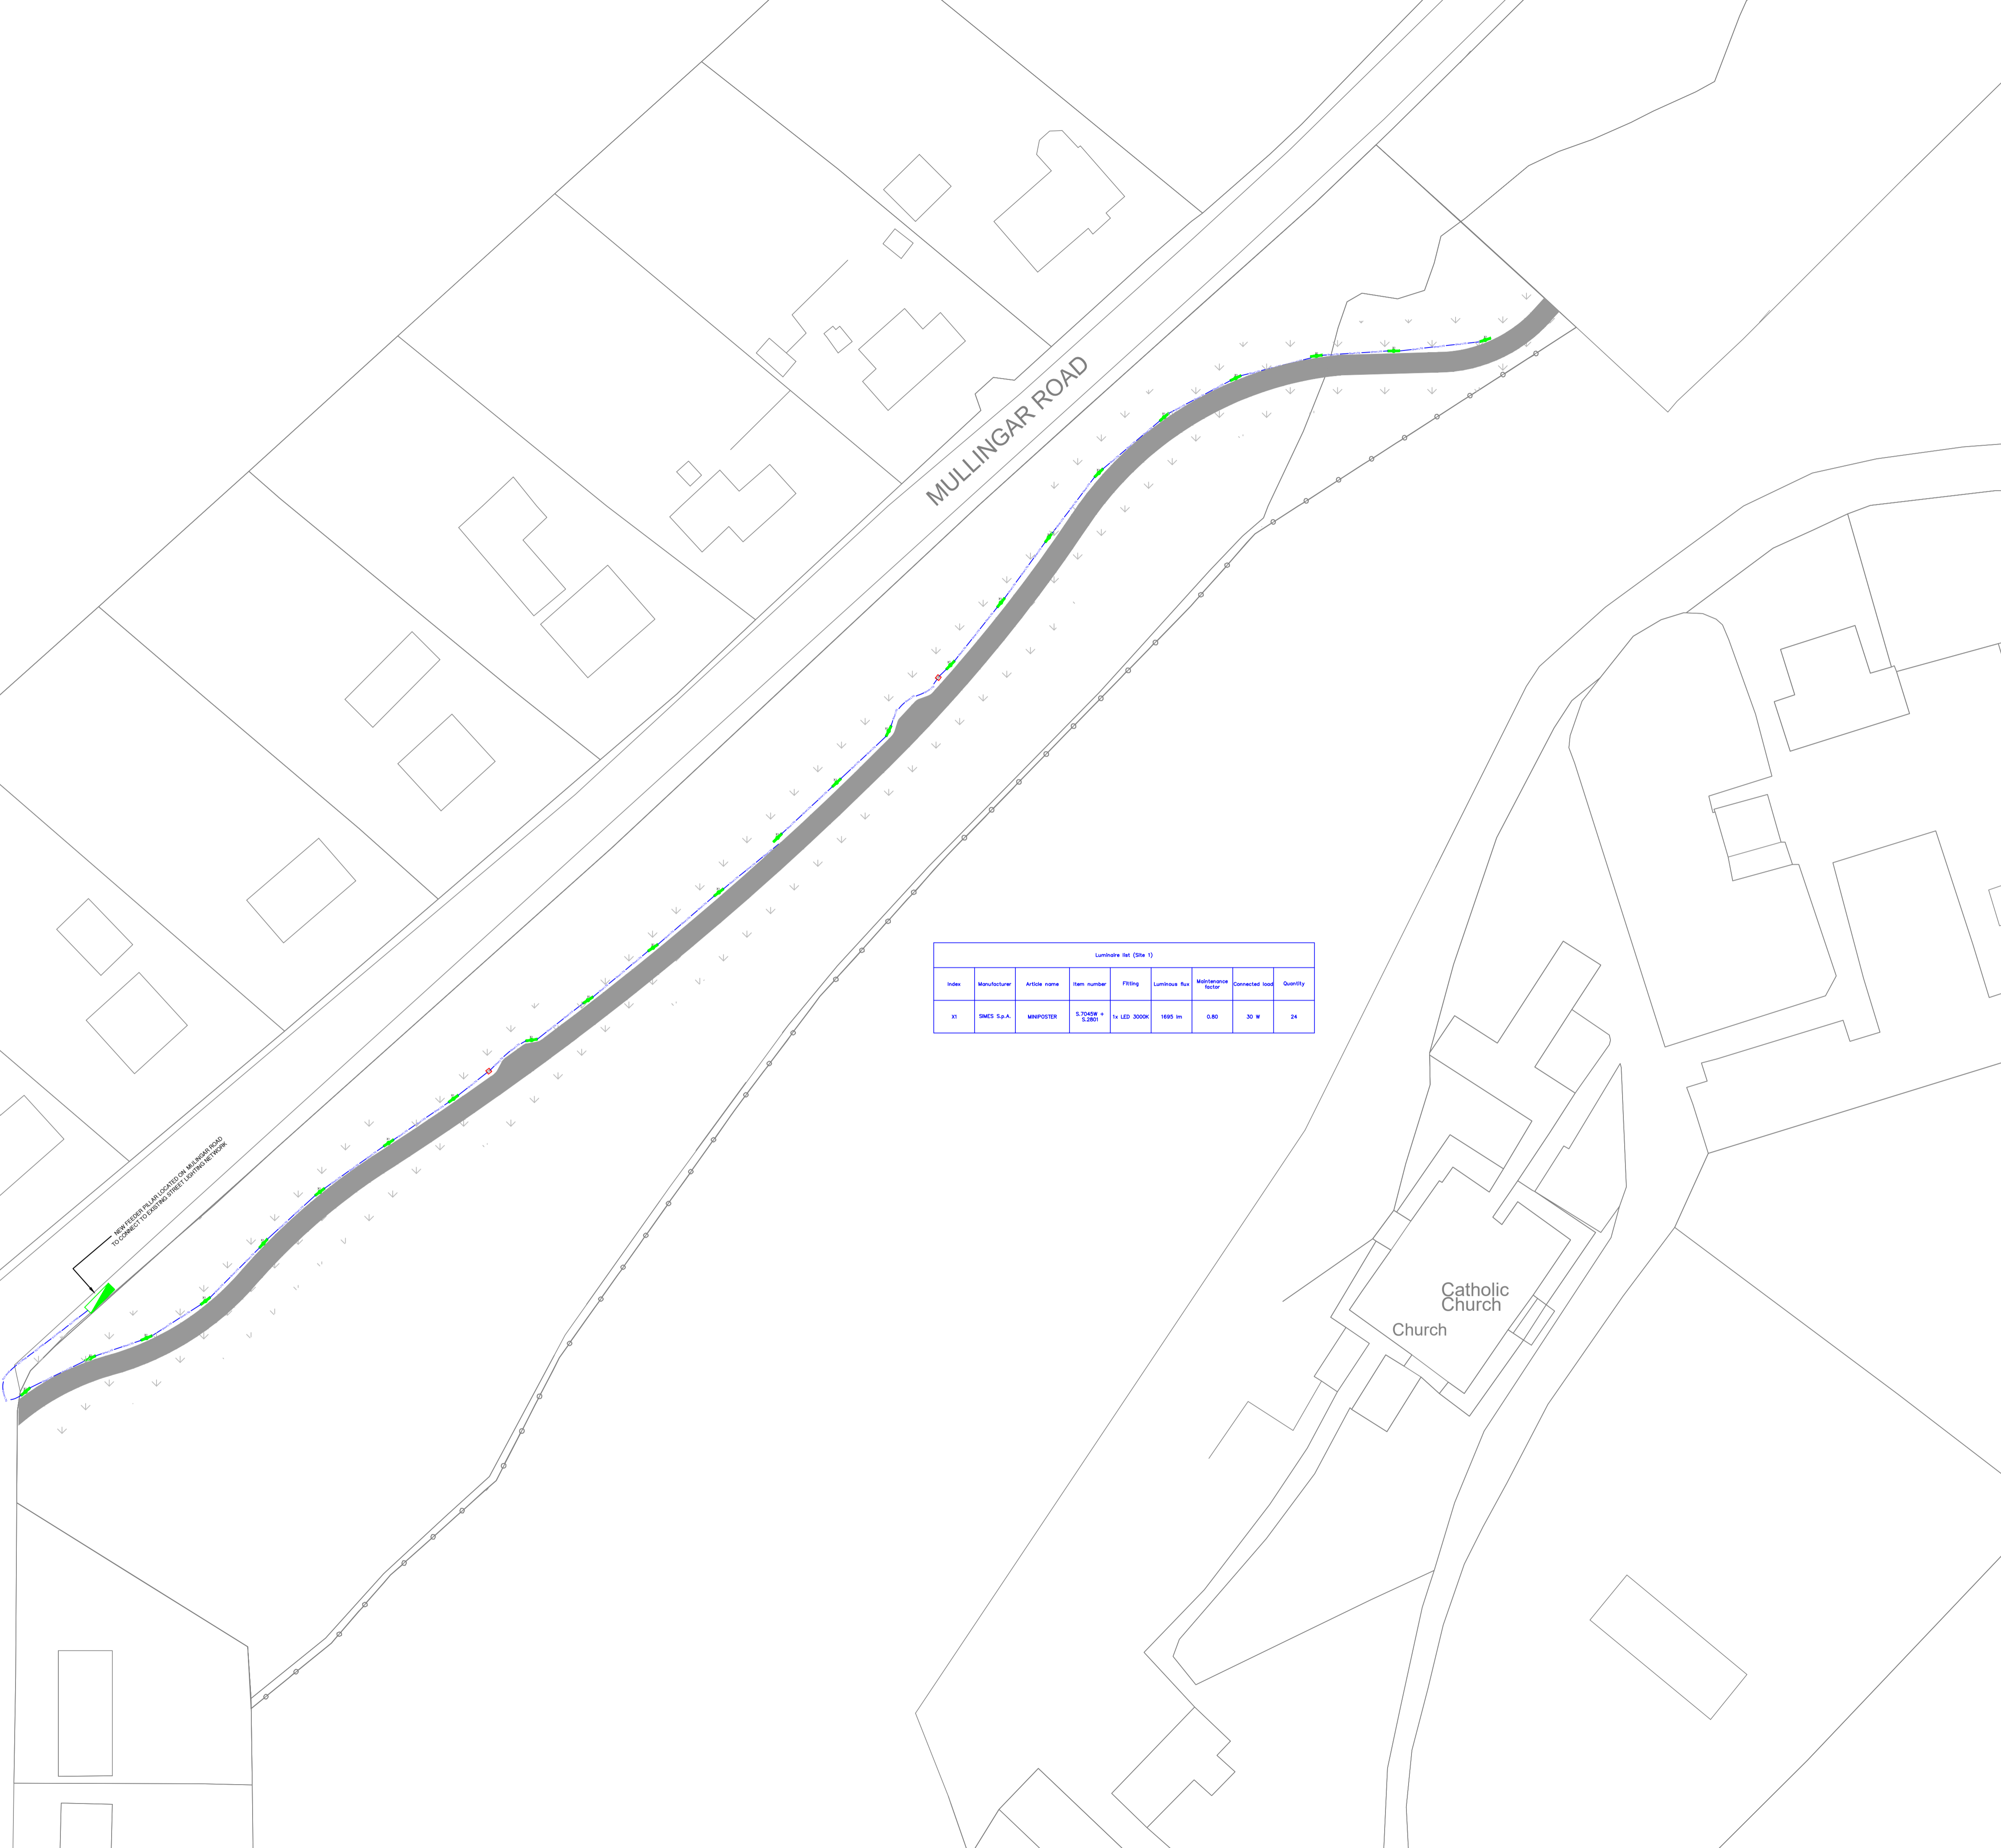


SITE SERVICES LEGEND

-  STREET LIGHTING 100MM DUCT
-  300mm (W) x 300m (L) x 600mm (D) PREFABRICATED ELECTRICAL MANHOLE / CHAMBER C/W HEAVY DUTY COVER
-  SIMES MINI POSTER 30W 3000K LED LANTERN MOUNTED ON 2.5 METRE COLUMN X1
-  NEW FEEDER PILLAR

ALL DUCTS TO BE C/W EASY SWEEP BENDS & DRAW ROPES



Luminaire list (Site 1)

Index	Manufacturer	Article name	Item number	Fitting	Luminaire flux	Maintenance factor	Connected load	Quantity
X1	SIMES S.p.A.	MINIPOSTER	S.7030M + S.800	1x LED 3000K	1695 lm	0.80	30 W	24



T1	14.02.2022	TENDER ISSUE	ADB	ADB
Revision	Date	Details	Drn	Chkd

 **DELAP & WALLER**
+44 (0)28 9448 3800
antrim@delapandwaller.com
www.delapandwaller.com

Antrim Dublin London

ARCHITECT
KEYS & MONAGHAN

PROJECT
**CASTLEPOLLARD
REGENERATION - WESTMEATH
COUNTY COUNCIL**

TITLE
**CONNECTING PATH
LIGHTING STRATEGY**

DESIGNED ADB	DATE FEB 2022	FLOOR SITE
DRAWN ADB	SCALE 1:500 @ A1	

DRG No. 21115-E-105	DRG REV. T1
-------------------------------	-----------------------

DRG STATUS
TENDER