
















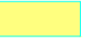






DO NOT SCALE FROM THIS DRAWING. USE FIGURED DIMENSIONS IN ALL CASES.
 VERIFY DIMENSIONS ON SITE AND REPORT ANY DISCREPANCIES TO THE ARCHITECTS IMMEDIATELY.
 THIS DRAWING IS TO BE READ IN CONJUNCTION WITH THE ARCHITECTS SPECIFICATION.
 THIS DRAWING IS COPYRIGHT AND MAY ONLY BE REPRODUCED WITH THE ARCHITECTS PERMISSION.

NOTES

LEGEND

-  Crowd Control Barrier
-  Heras
-  Obscured heras
-  First Aid
-  Ambulance
-  Emergency Exit
-  Generator
-  Light Tower
-  Toilet Block
-  Drinking water
-  Fire extinguisher point
-  Stage
-  Bar
-  Funfair
-  Existing building
-  Stage viewing area
-  Emergency Route
-  Pedestrian Route
-  Festoon lighting
-  Car parking access
-  Exit
Emergency exit
Number and width

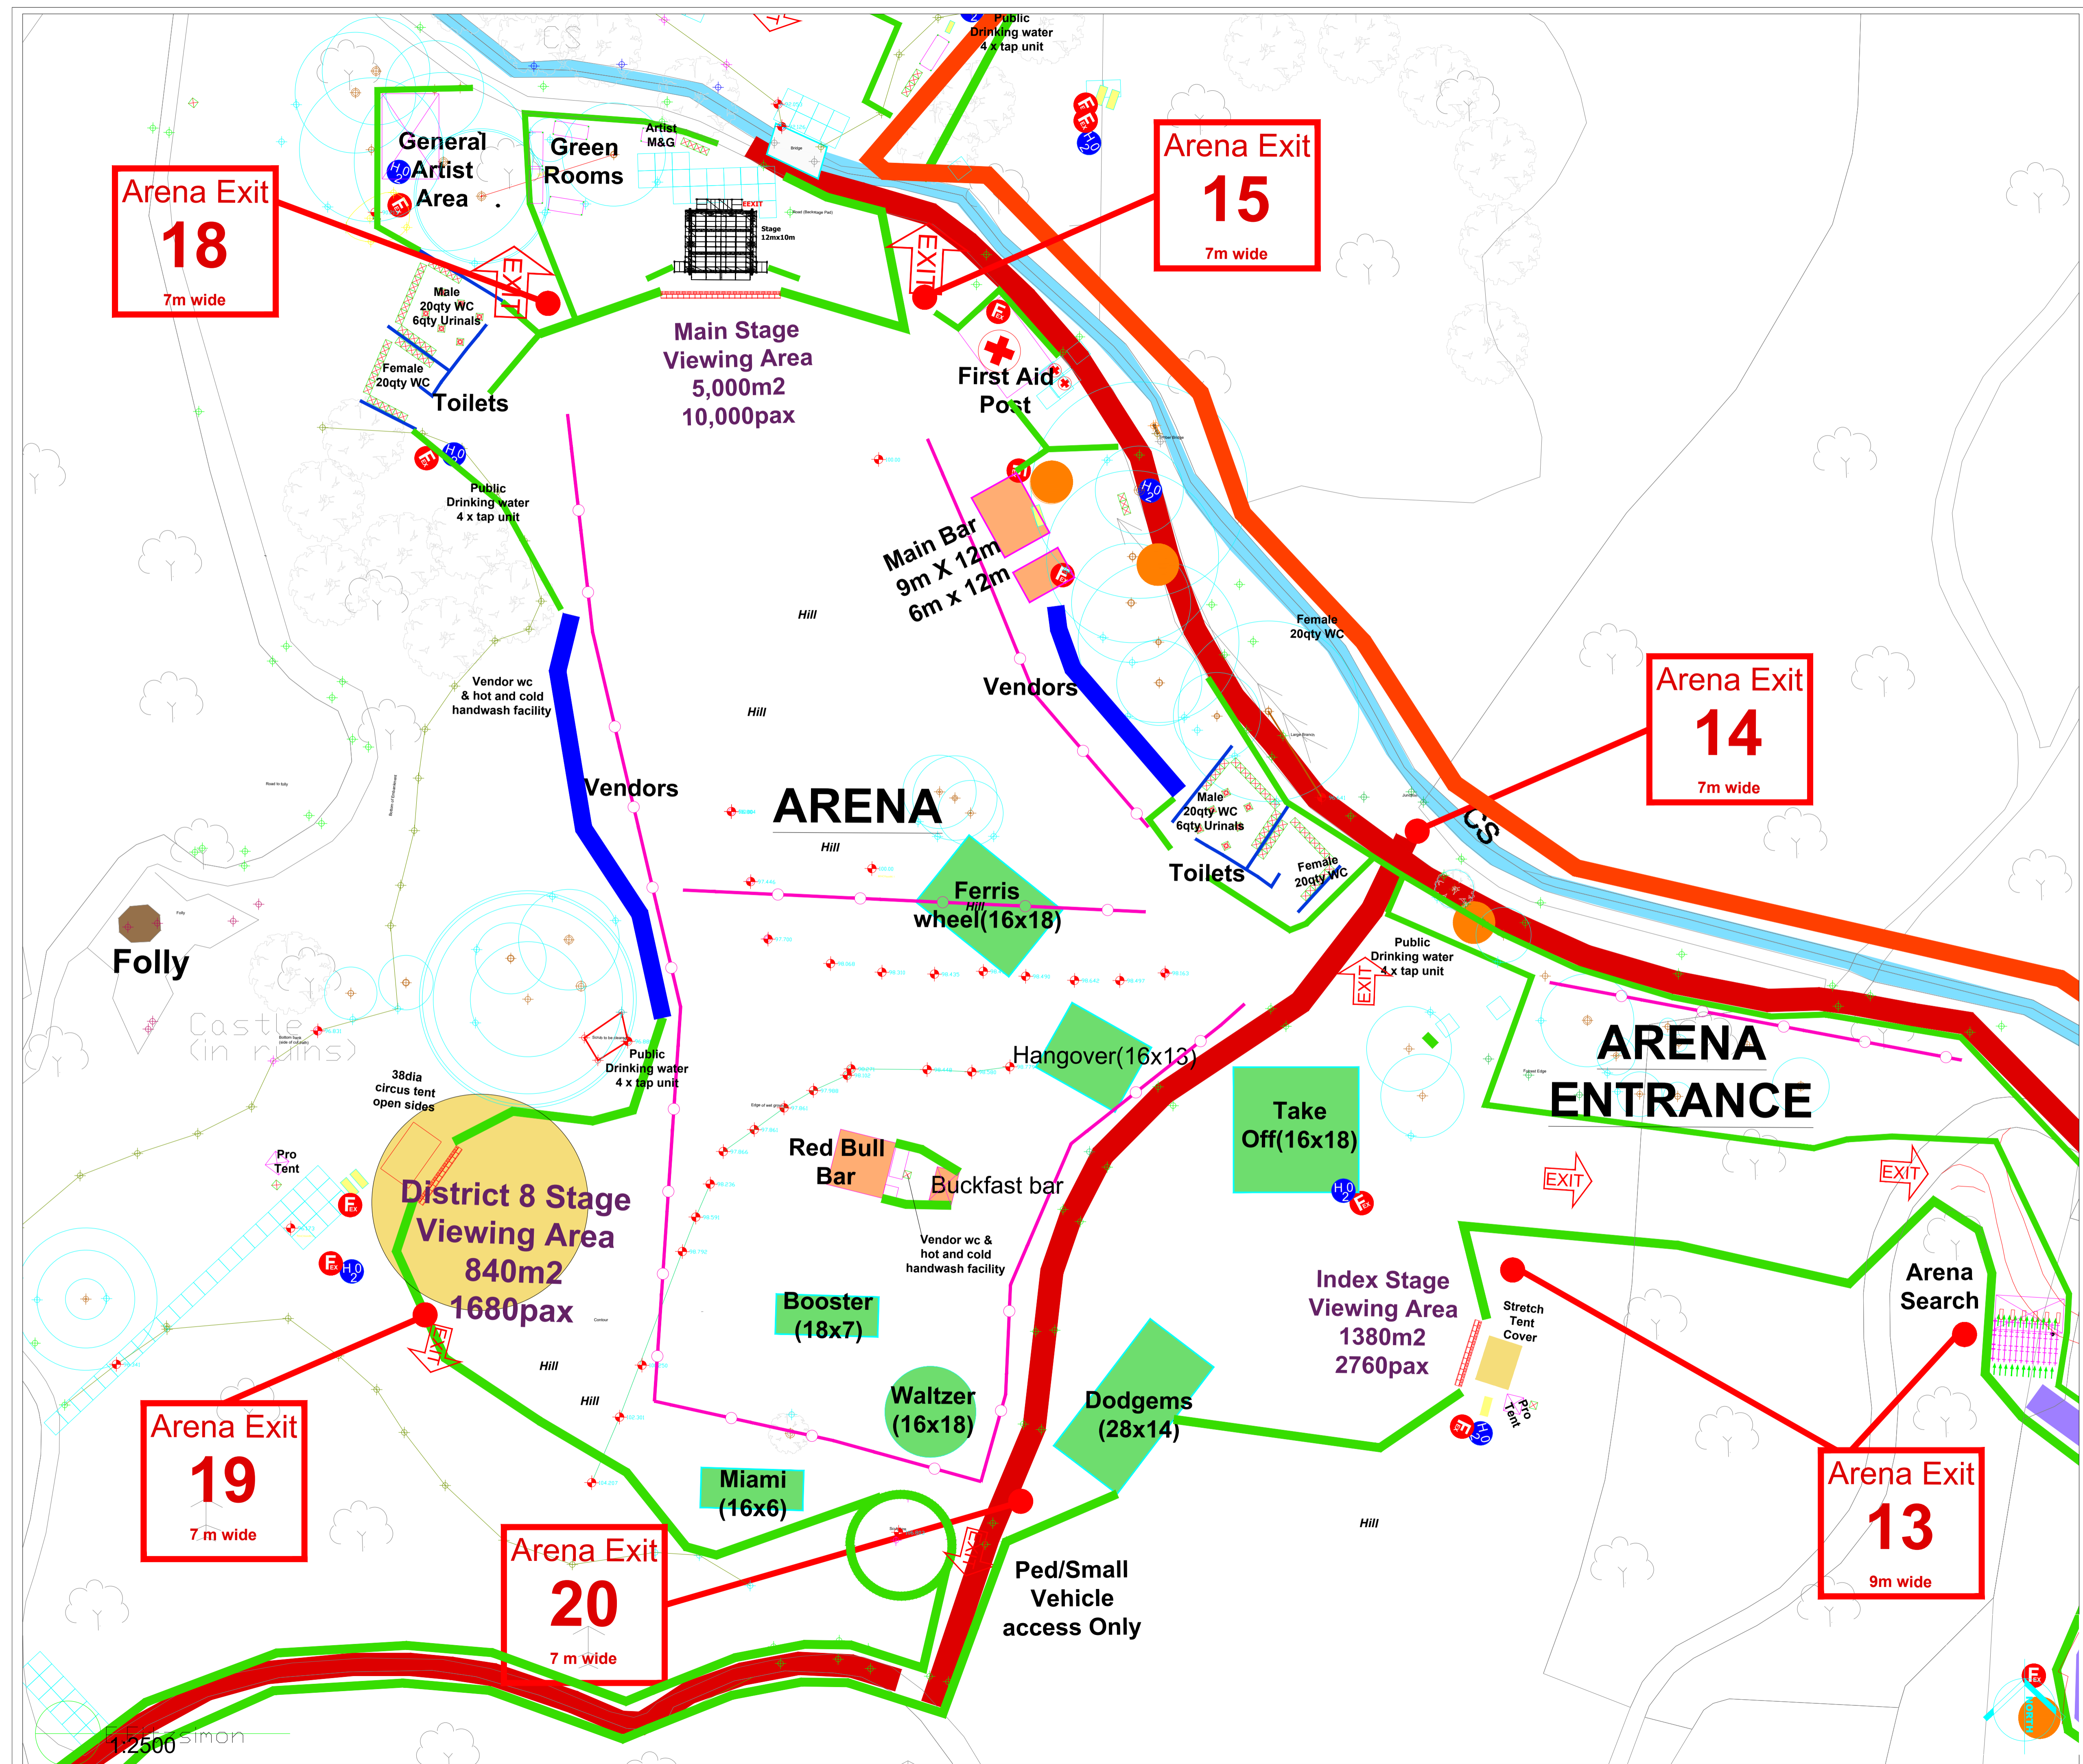

REV	DATE	DRN	NOTES

FEB 2023 INITIAL RELEASE

JOB
 LIFE FESTIVAL
 BELVEDERE HOUSE
 MULLINGAR

CLIENT
 LIFE FESTIVAL
 7 PEMBROKE PLACE
 DUBLIN 2

TITLE
 LIFE FESTIVAL 2023
 MAIN ARENA

DATE Feb 23 SCALE 1:2500
 DRN E Fitzsimon CHECKED S. Ridley

DRG. SERIES LICENSE

JOB NUMBER REVISION DRWG NUMBER
 22-170 B 22-170-01

