


DO NOT SCALE FROM THIS DRAWING. USE FIGURED DIMENSIONS IN ALL CASES.
 VERIFY DIMENSIONS ON SITE AND REPORT ANY DISCREPANCIES TO THE ARCHITECTS IMMEDIATELY.
 THIS DRAWING TO BE READ IN CONJUNCTION WITH THE ARCHITECTS SPECIFICATION.
 THIS DRAWING IS COPYRIGHT AND MAY ONLY BE REPRODUCED WITH THE ARCHITECTS PERMISSION.

NOTES

LEGEND

- Crowd Control Barrier
- Heras
- Obscured heras
- First Aid
- Ambulance
- Emergency Exit
- Generator
- Light Tower
- Toilet Block
- Drinking water
- Fire extinguisher point
- Stage
- Bar
- Funfair
- Existing building
- Stage viewing area
- Emergency Route
- Pedestrian Route
- Festoon lighting
- Car parking access
- Exit
C2
5m wide
- Emergency exit
Number and width

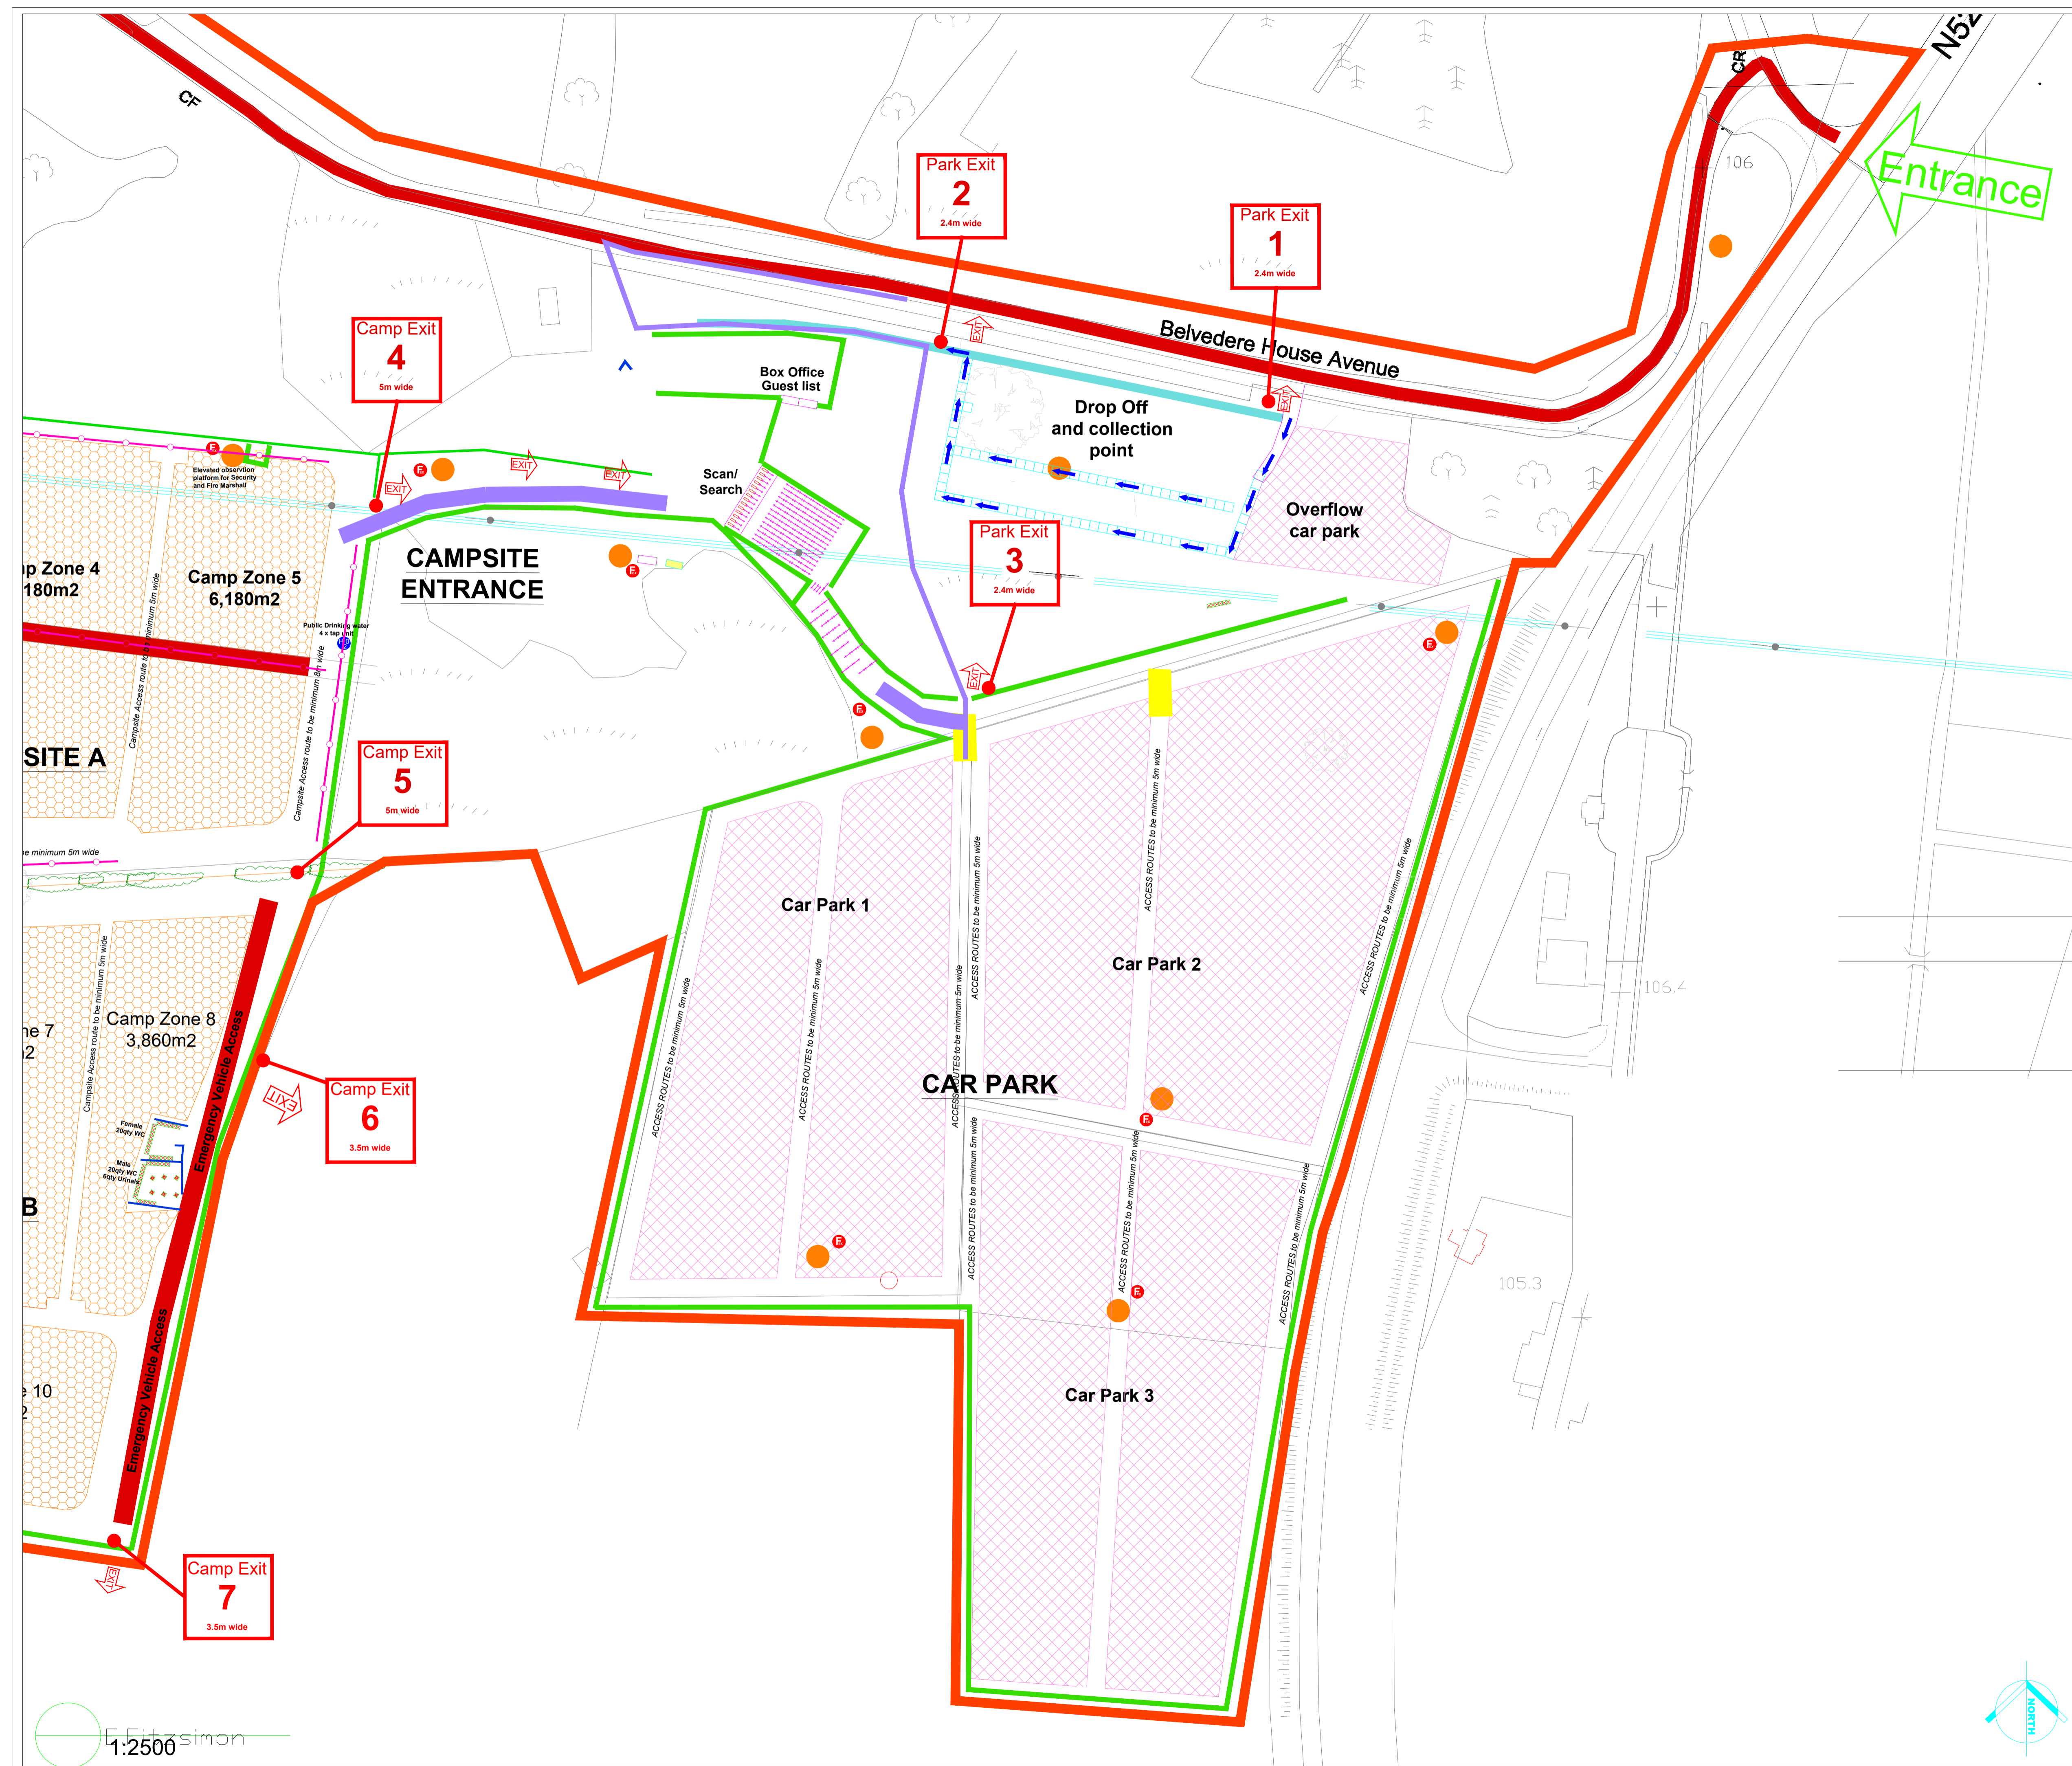

REV	DATE	DRN	NOTES

JOB
 LIFE FESTIVAL
 BELVEDERE HOUSE
 MULLINGAR

CLIENT
 LIFE FESTIVAL
 7 PEMBROKE PLACE
 DUBLIN 2

TITLE
 LIFE FESTIVAL 2023
 CAR PARKS

DATE Feb 23 **SCALE** 1:2500
DRN E Fitzsimon **CHECKED** S. Ridley

DRG. SERIES

LICENSE

JOB NUMBER 22-170 **REVISION** B **DRWG NUMBER** 22-170-01

