







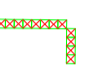




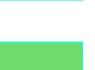

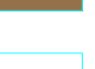





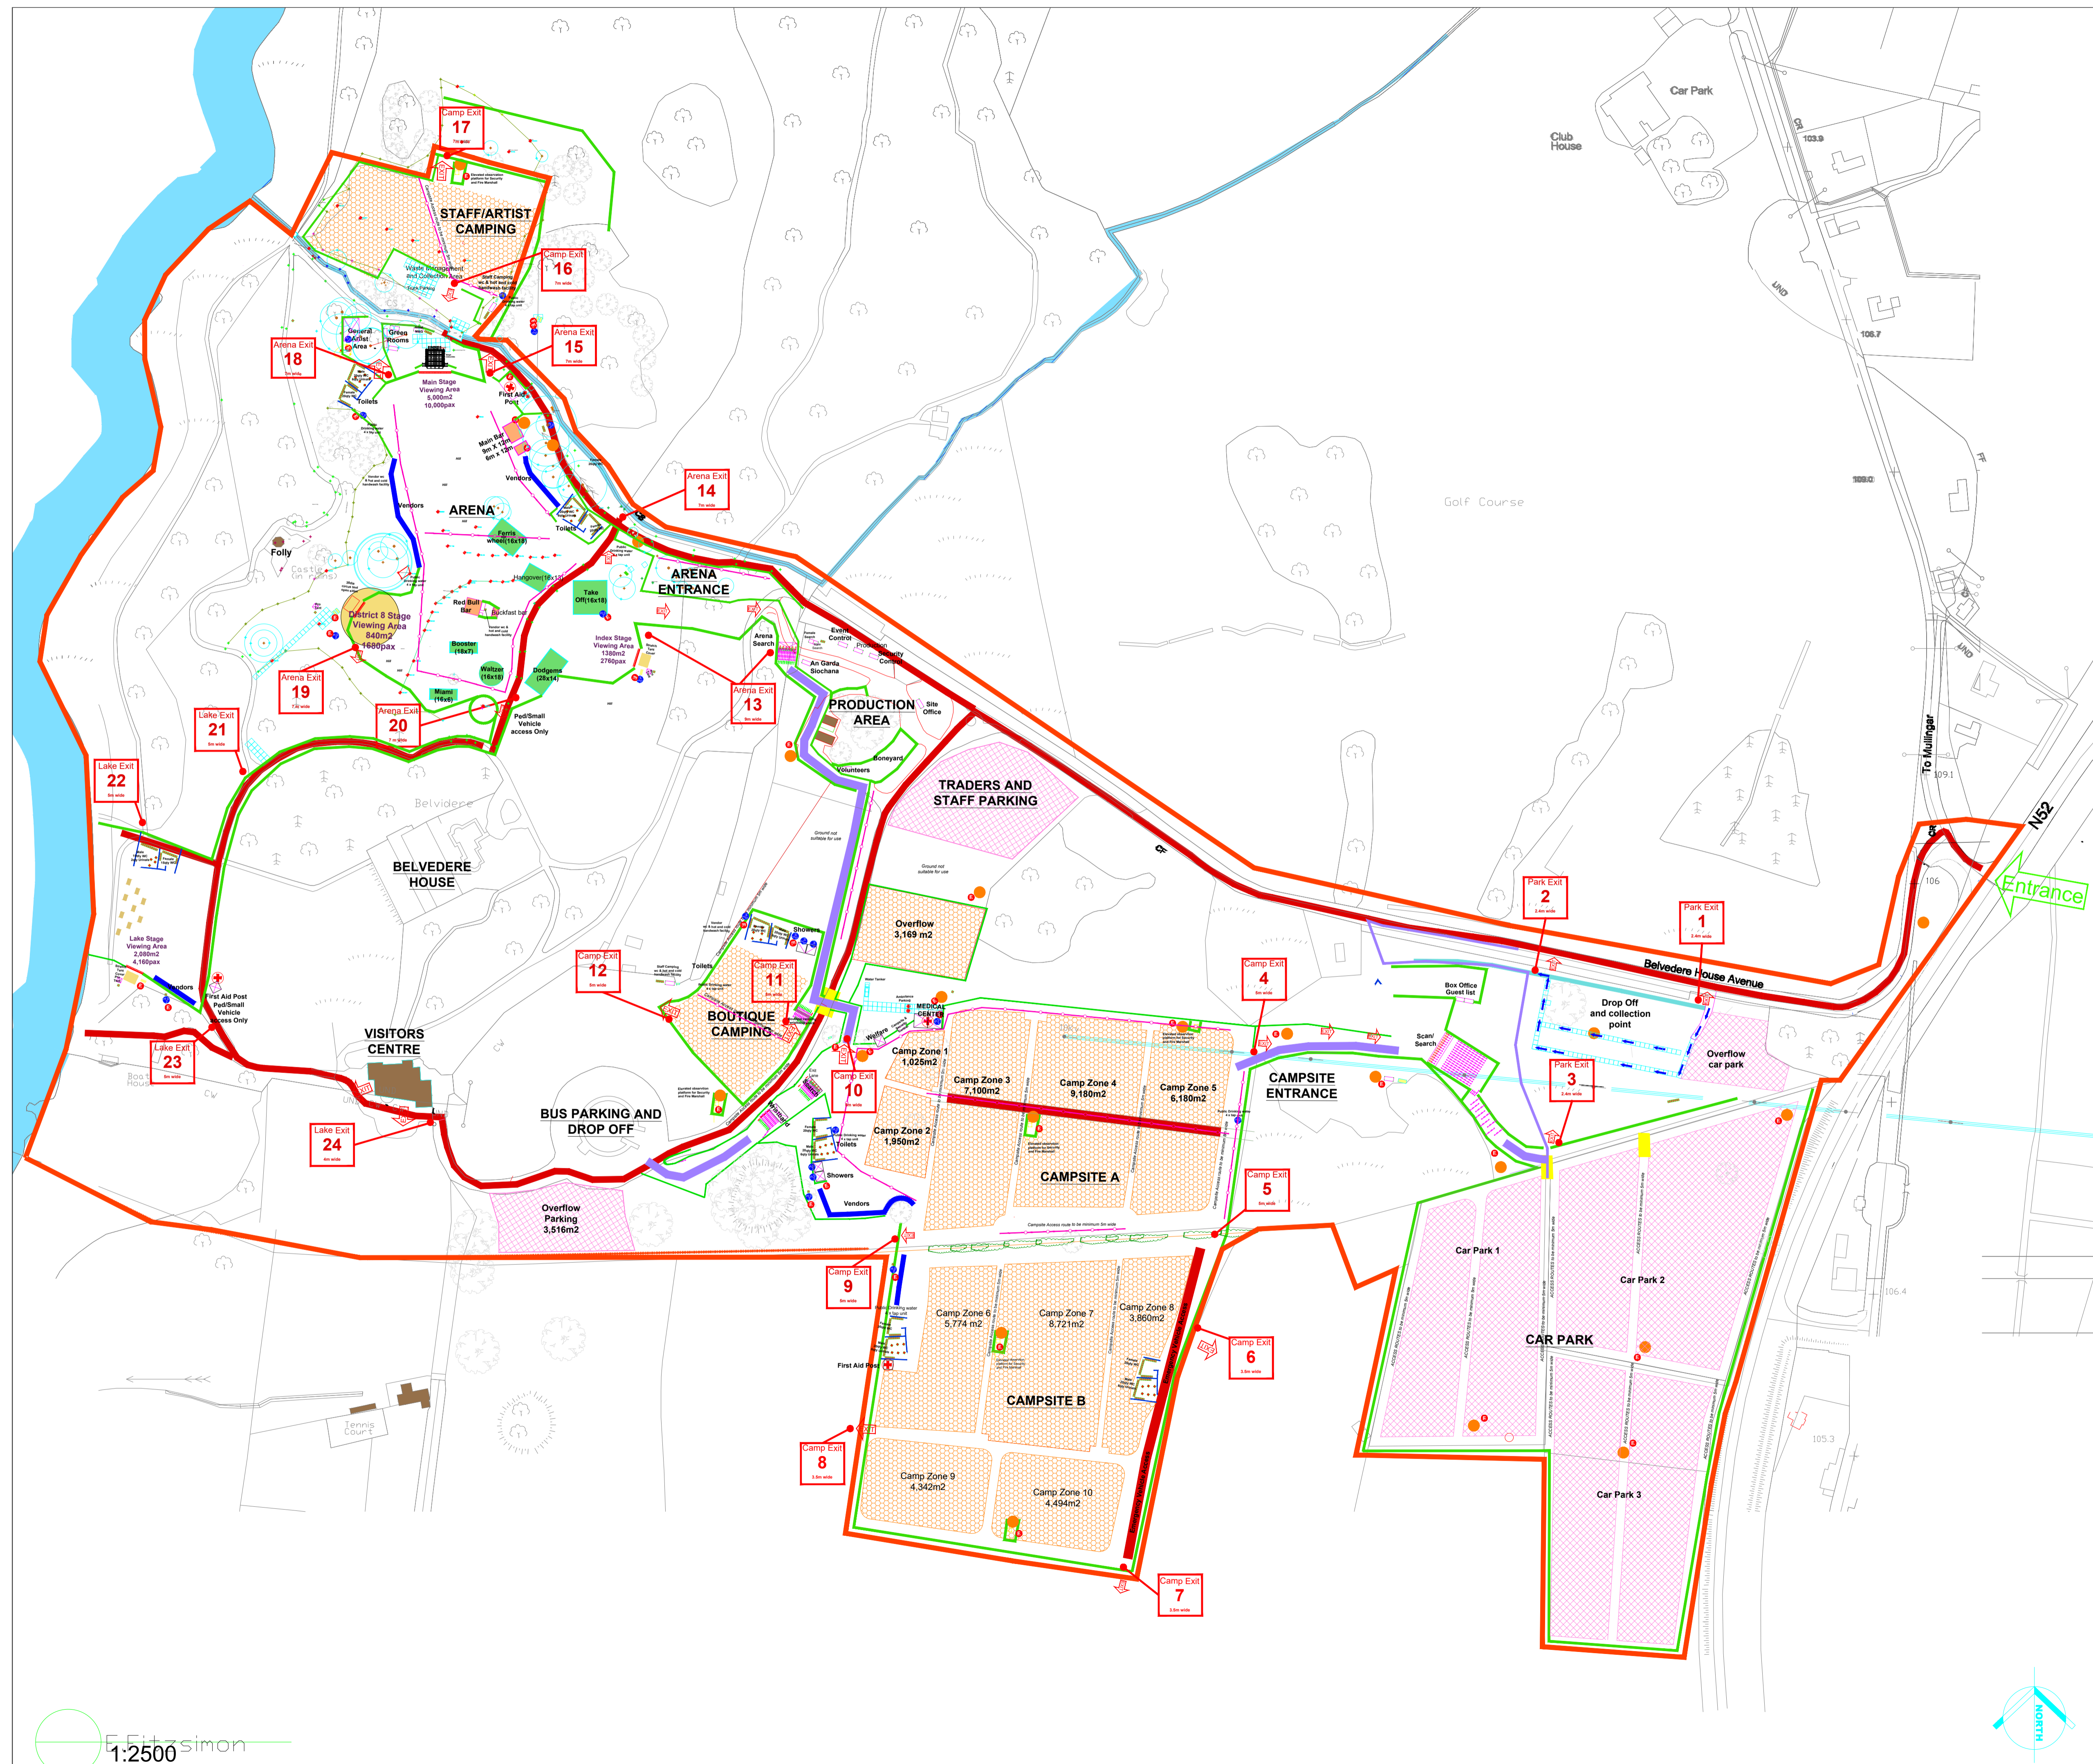


DO NOT SCALE FROM THIS DRAWING. USE FIGURED DIMENSIONS IN ALL CASES.  
 VERIFY DIMENSIONS ON SITE AND REPORT ANY DISCREPANCIES TO THE ARCHITECTS IMMEDIATELY.  
 THIS DRAWING IS TO BE READ IN CONJUNCTION WITH THE ARCHITECTS SPECIFICATION.  
 THIS DRAWING IS COPYRIGHT AND MAY ONLY BE REPRODUCED WITH THE ARCHITECTS PERMISSION.

NOTES

LEGEND

-  Crowd Control Barrier
-  Heras
-  Obscured heras
-  First Aid
-  Ambulance
-  Emergency Exit
-  Generator
-  Light Tower
-  Toilet Block
-  Drinking water
-  Fire extinguisher point
-  Stage
-  Bar
-  Funfair
-  Existing building
-  Stage viewing area
-  Emergency Route
-  Pedestrian Route
-  Festoon lighting
-  Car parking access
-  Exit  
C2  
5m wide  
Emergency exit  
Number and width



REV	DATE	DRN	NOTES	SCALE
INITIAL RELEASE				
JOB				
LIFE FESTIVAL BELVEDERE HOUSE MULLINGAR				
CLIENT				
LIFE FESTIVAL 7 PEMBROKE PLACE DUBLIN 2				
TITLE				
LIFE FESTIVAL 2023 SITE PLAN				
DATE	Feb 23	SCALE	1:2500	
DRN	E Fitzsimon	CHECKED	S. Ridley	
DRG. SERIES	LICENSE			
JOB NUMBER	22-170	REVISION	B	DRWG NUMBER
				22-170-01

